



TYPICAL SINGLE SERVICE

NOT TO SCALE

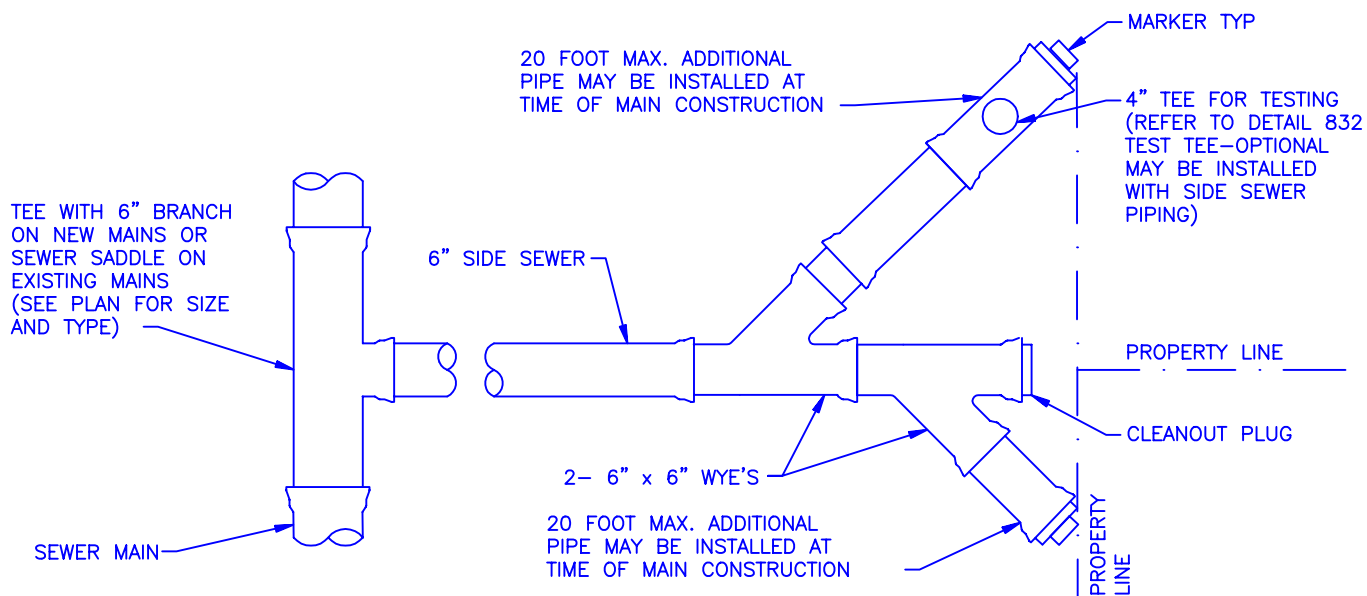

TYPICAL DOUBLE SERVICE

NOT TO SCALE

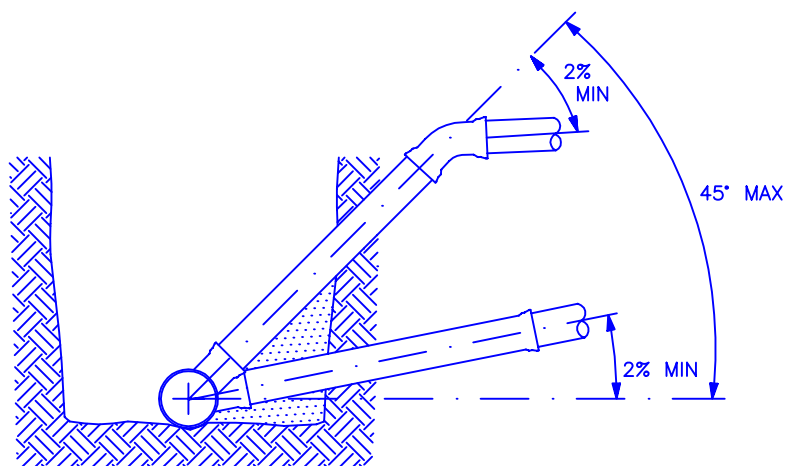

CONNECTION AT SEWER MAIN

NOT TO SCALE

APPROVED: SCOTT THOMASSON
REV. DATE: FEB. 1, 1997

ENGINEERING DIVISION



STANDARD DETAILS

SIDE SEWER

FILE SD830.DWG DRAWING NO. **830**